


# PLAN DE SITUATIE

Scara 1: 750

Privind identificarea Platformei de gunoi situate in intravilanul loc. Baraolt, jud. Covasna.  
Beneficiar: Orasul Baraolt cu sediul in or. Baraolt, str. Libertatii nr. 2, jud. Covasna

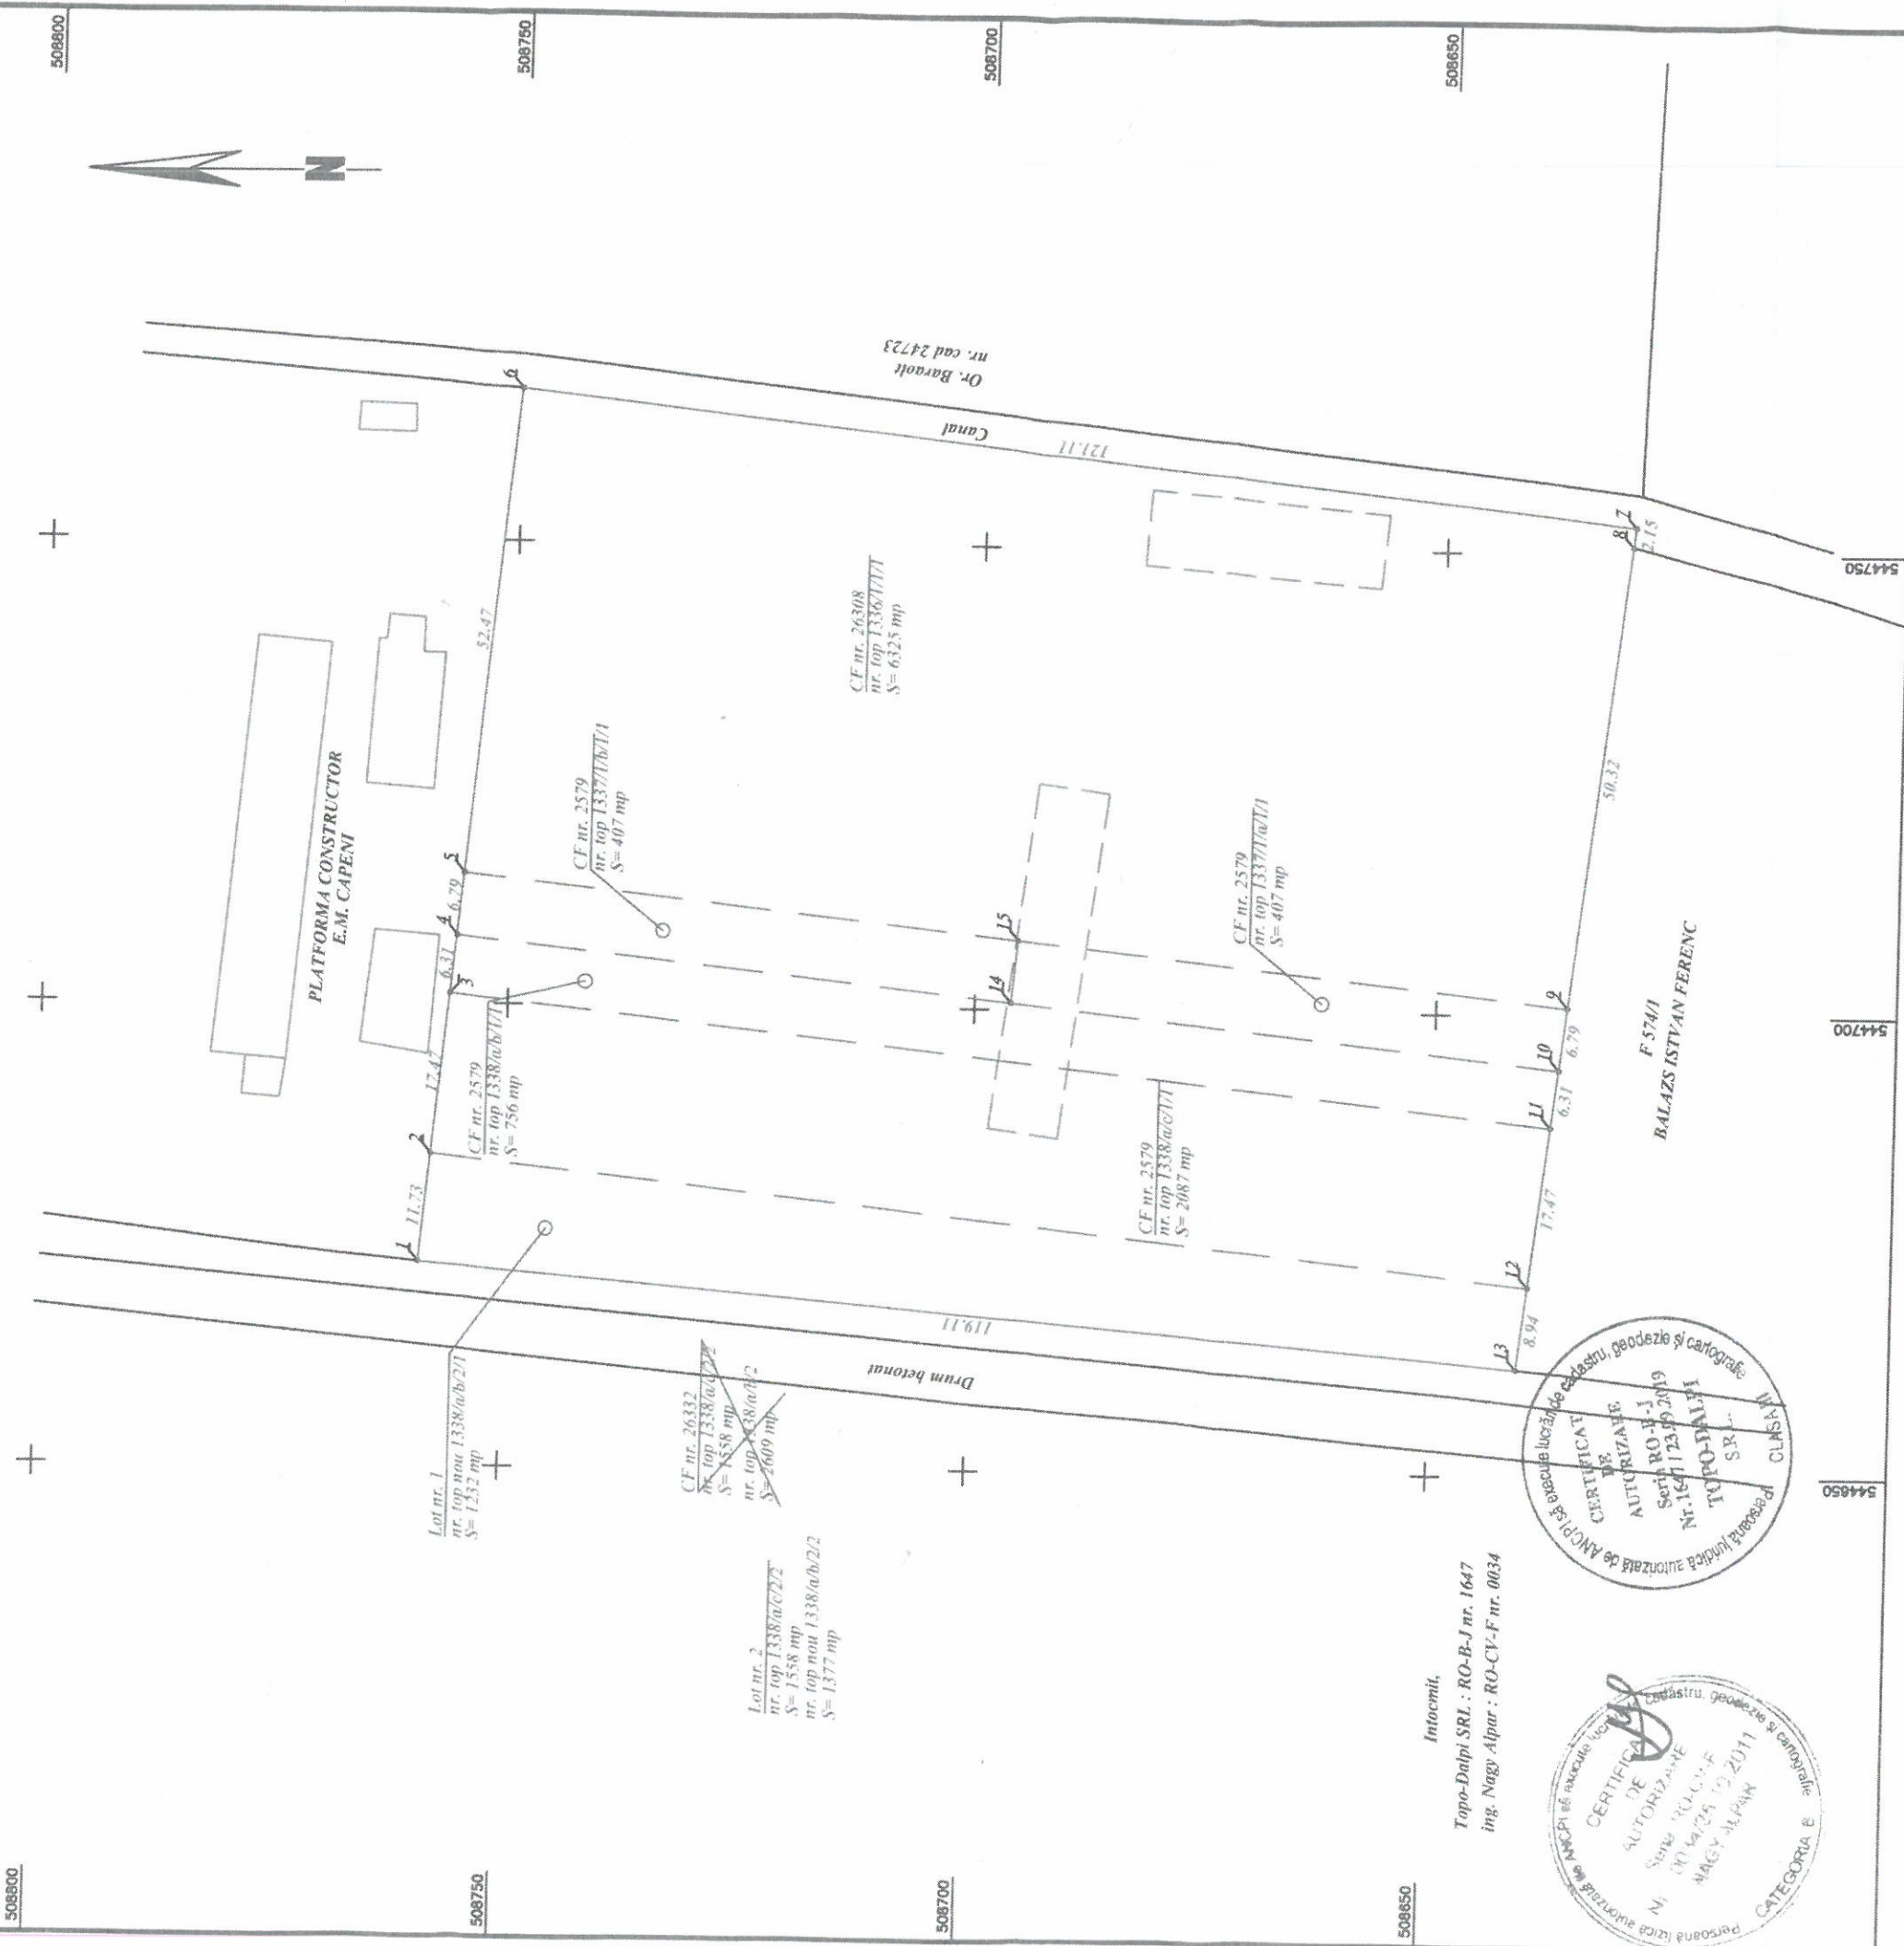

Tabel de identificare si cu propunere de declipire CF Baraolt

Situatia actuala				Situatia viitoare				Obs.		
nr. CF	nr. top	nr. cad	Suprafata (mp)	Categ. de folosinta	Lot	nr. cad	nr. top		Suprafata (mp)	Categ. de folosinta
26308	1336/1/1/1		6325	Cc			1336/1/1/1	6325		Platforma Gunoi - or. Baraolt
2579	1337/1/a/1/1		407				1337/1/a/1/1	407		
2579	1337/1/b/1/1		407				1337/1/b/1/1	407		
2579	1338/a/b/1/1		756				1338/a/b/1/1	756		
2579	1338/a/c/1/1		2087				1338/a/c/1/1	2087		
26332	1338/a/c/2/2		1558	A	1		1338/a/b/2/1	1232	Cc	Situatia juridica neschimbata
	1338/a/b/2		2609		2		1338/a/c/2/2	1558	A	
<b>Total</b>			<b>14149</b>					<b>14149</b>		